



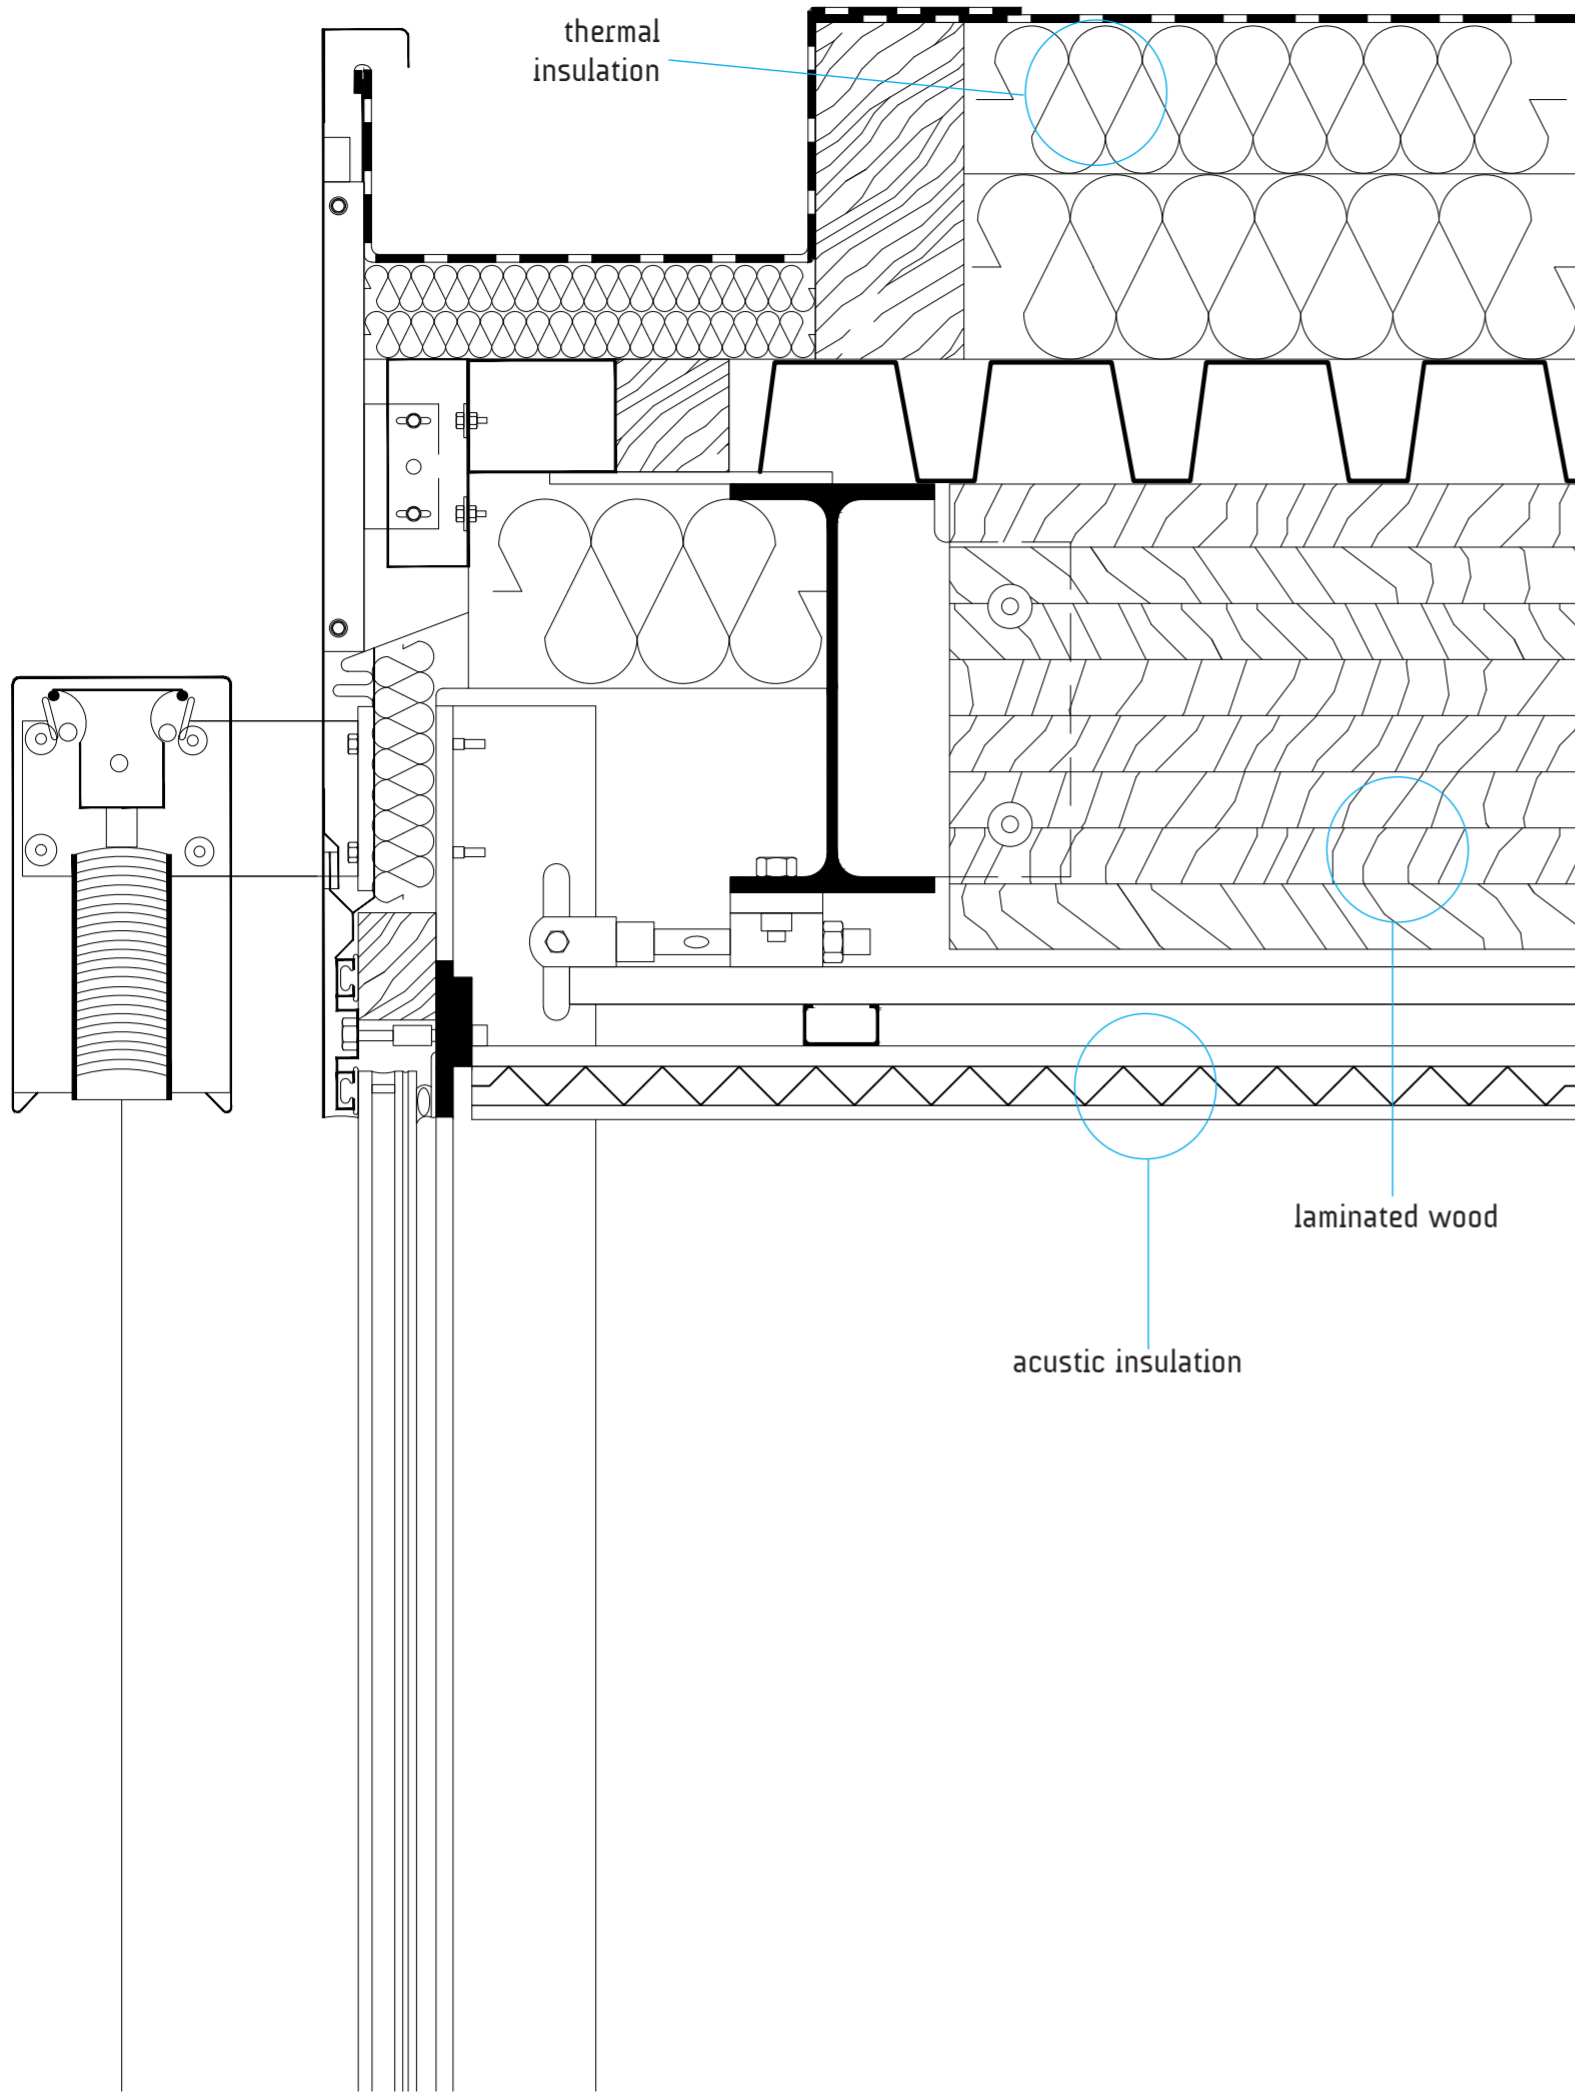



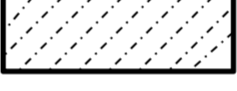
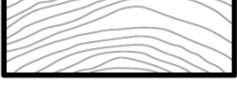
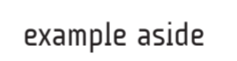
example






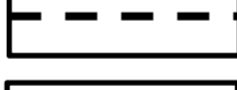


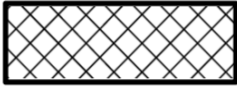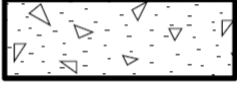




1. layer:

- _structural section (thickness 0.25 mm)
- _non-structural section (thickness 0.13 mm)
- _front (thickness 0.13 mm)

2. hatches:

-  precast reinforced concrete
-  reinforced concrete
-  lightweight reinforced concrete
-  sand, cement, plaster, mortar
-  brick
-  stone
-  solid wood
-  laminated wood and plywood

-  fibers
-  metals
-  thermal insulation
-  acoustic insulation
-  waterproof membrane
-  vapor barrier

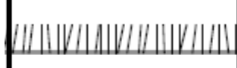-  dry stone
-  gravel
-  virgin soil
-  land reported
-  turf

